


ENTRY LEVEL



PROJECT : IISER INDOOR STADIUM  
 TITLE : STAGE AND SEATING ARRANGEMENT


DRAWN : CHIEF



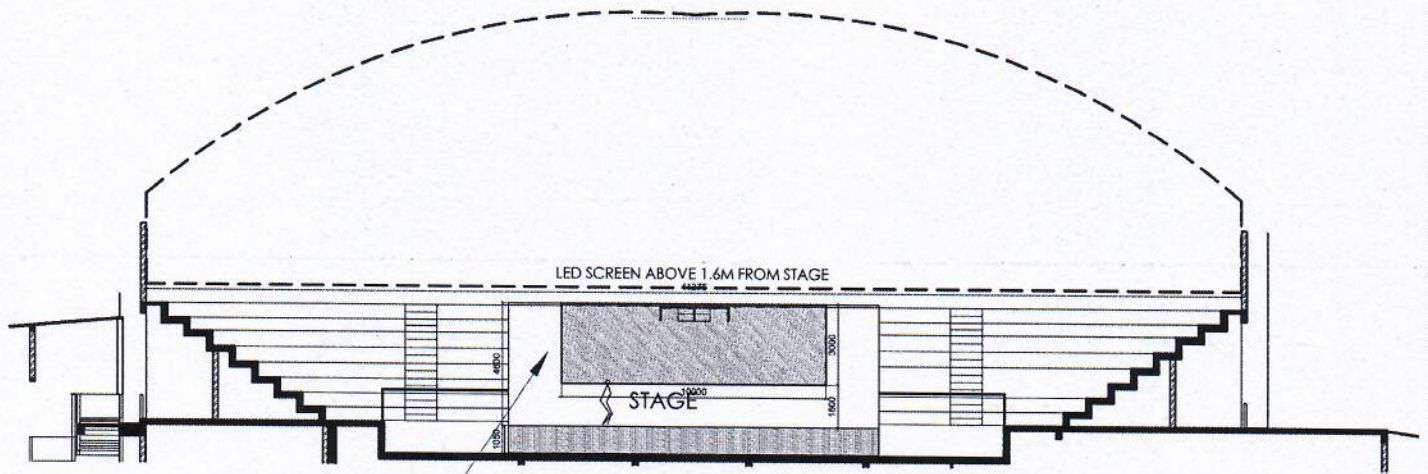

**LED SCREEN POSITION ON STAGE-front elevation**

LED SCREEN SHOULD BE 1.6 METER ABOVE FROM STAGE PLATFORM LEVEL  
 STAGE PLATFORM LEVEL(105 CM HIGH)

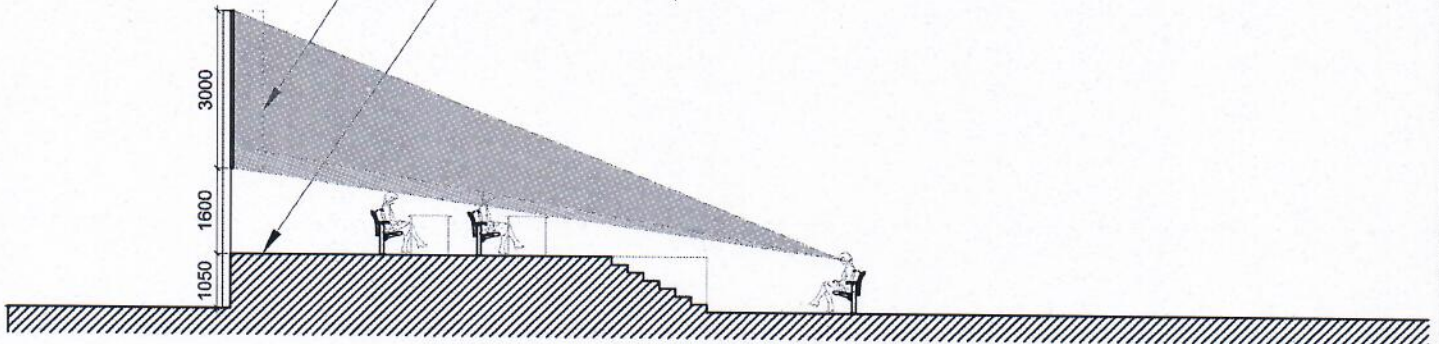

**LED SCREEN POSITION ON STAGE-side elevation**

