


Area Statement

- Dining Hall - 52 sq.mtrs.
- Verandah - 80 sq.mtrs.
- Counter - 6.20 sq.mtrs.
- Pantry - 5.50 sq.mtrs.
- Kitchen - 16 sq.mtrs.
- Restroom - 9.50 sq.mtrs.


PROJECT : IISER TVM.		REVISION : 0
		DATE:05/02/2021
DRAWING TITLE	GROUND FLOOR PLAN	SCALE 1:100
		DRG.NO:
THIS DRAWING MAY NOT BE ALTERED, REPRODUCED OR USED IN WHAT SO EVER FORM WITHOUT THE WRITTEN PERMISSION OF THE ARCHITECT.		

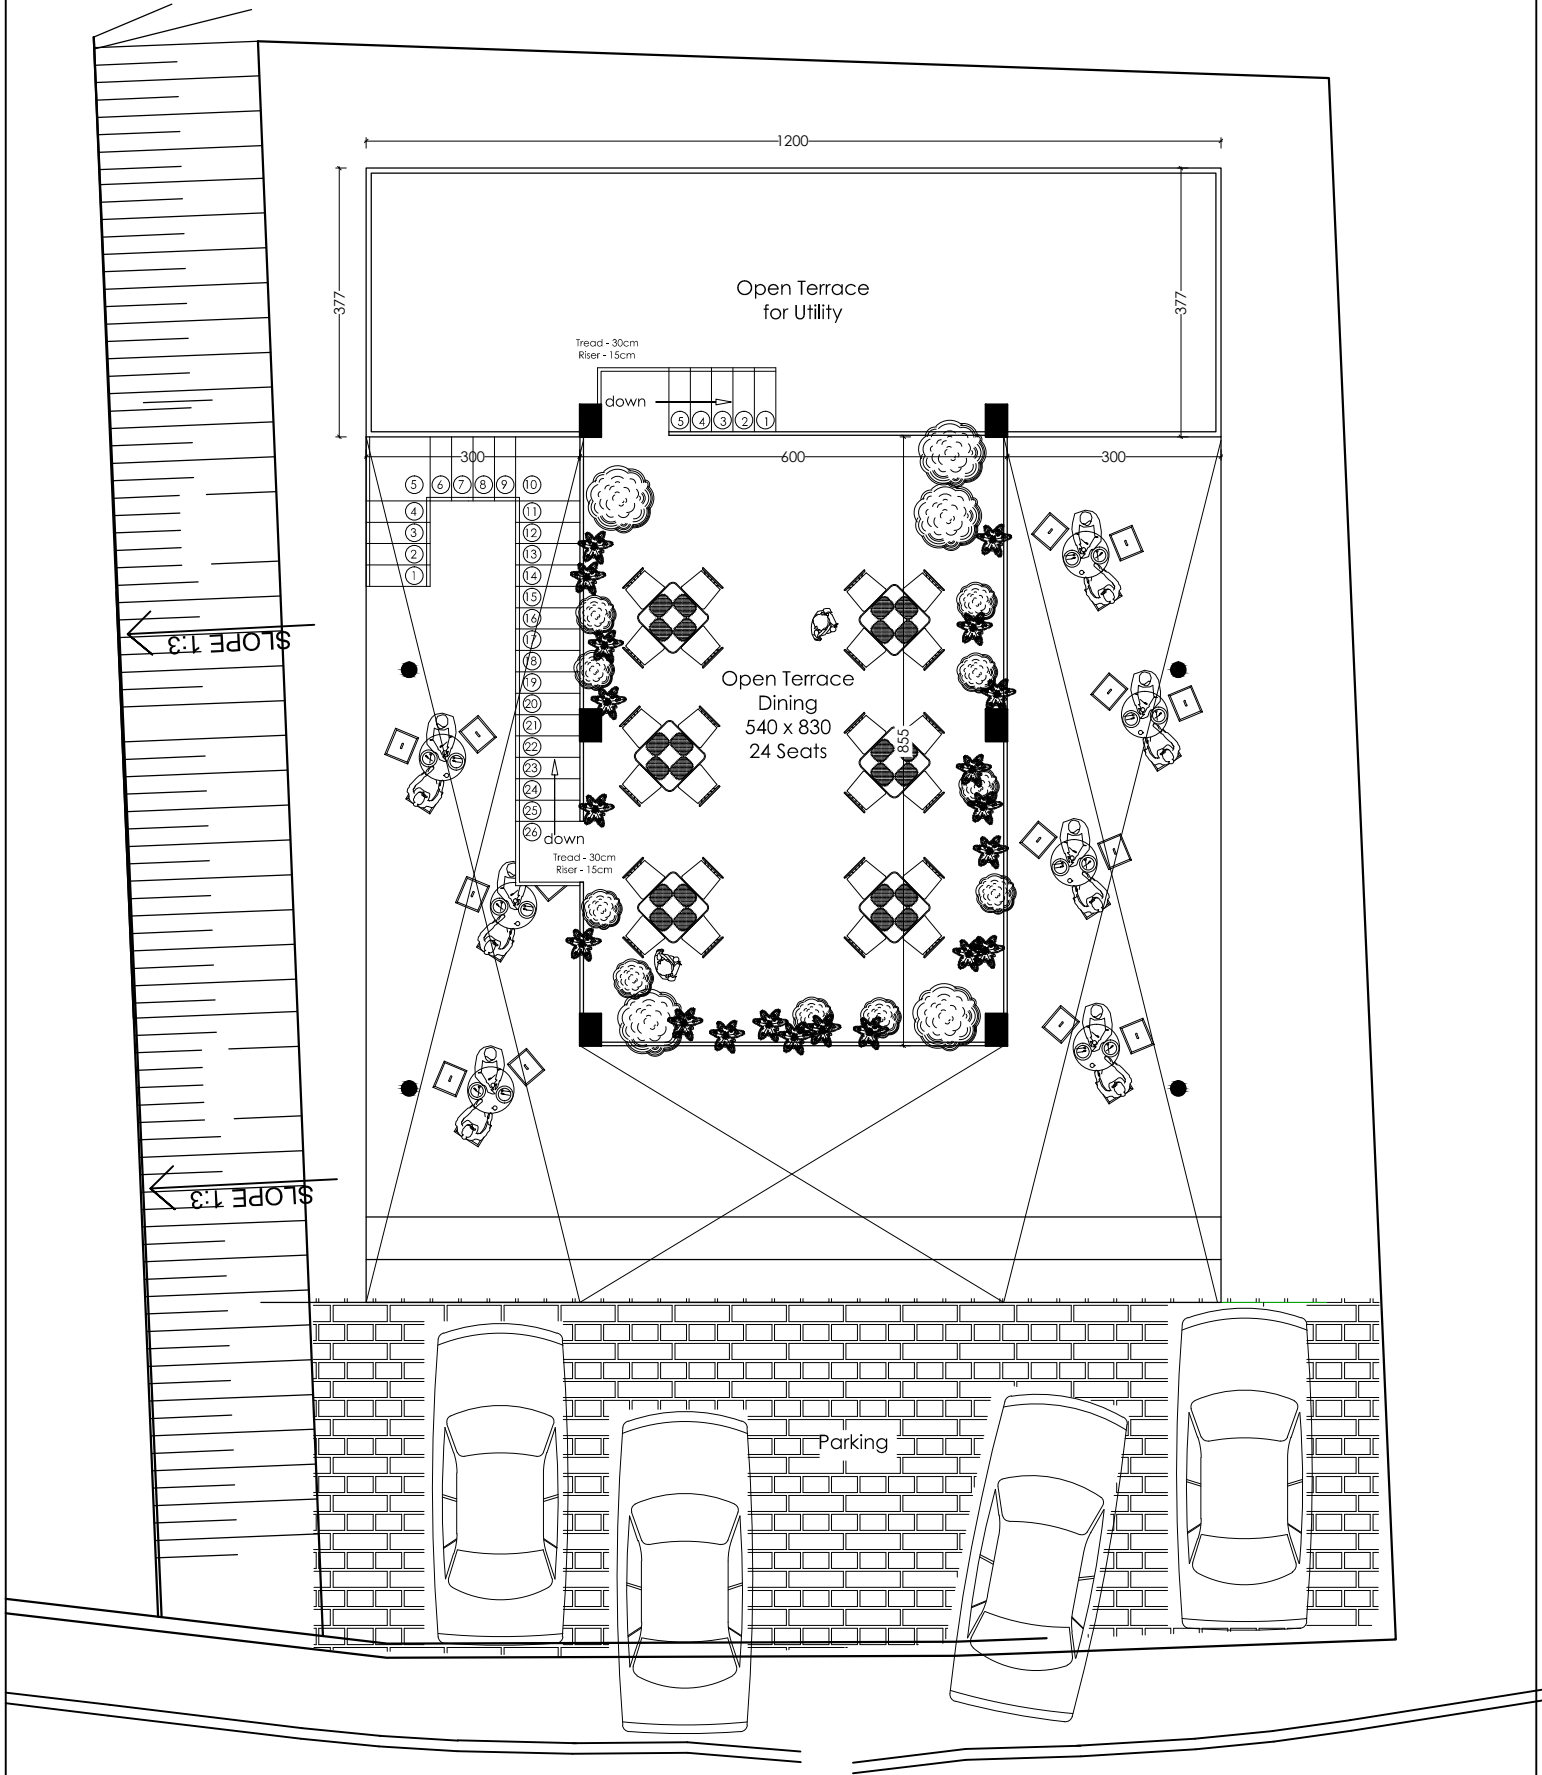

Area Statement
Terrace Dining - 52 sq.mtrs.

PROJECT : IISER TVM.		REVISION : 0
		DATE:05/02/2021
DRAWING TITLE	TERRACE FLOOR PLAN	SCALE 1:100
		DRG.NO:

THIS DRAWING MAY NOT BE ALTERED, REPRODUCED OR USED IN WHAT SO EVER FORM WITHOUT THE WRITTEN PERMISSION OF THE ARCHITECT.

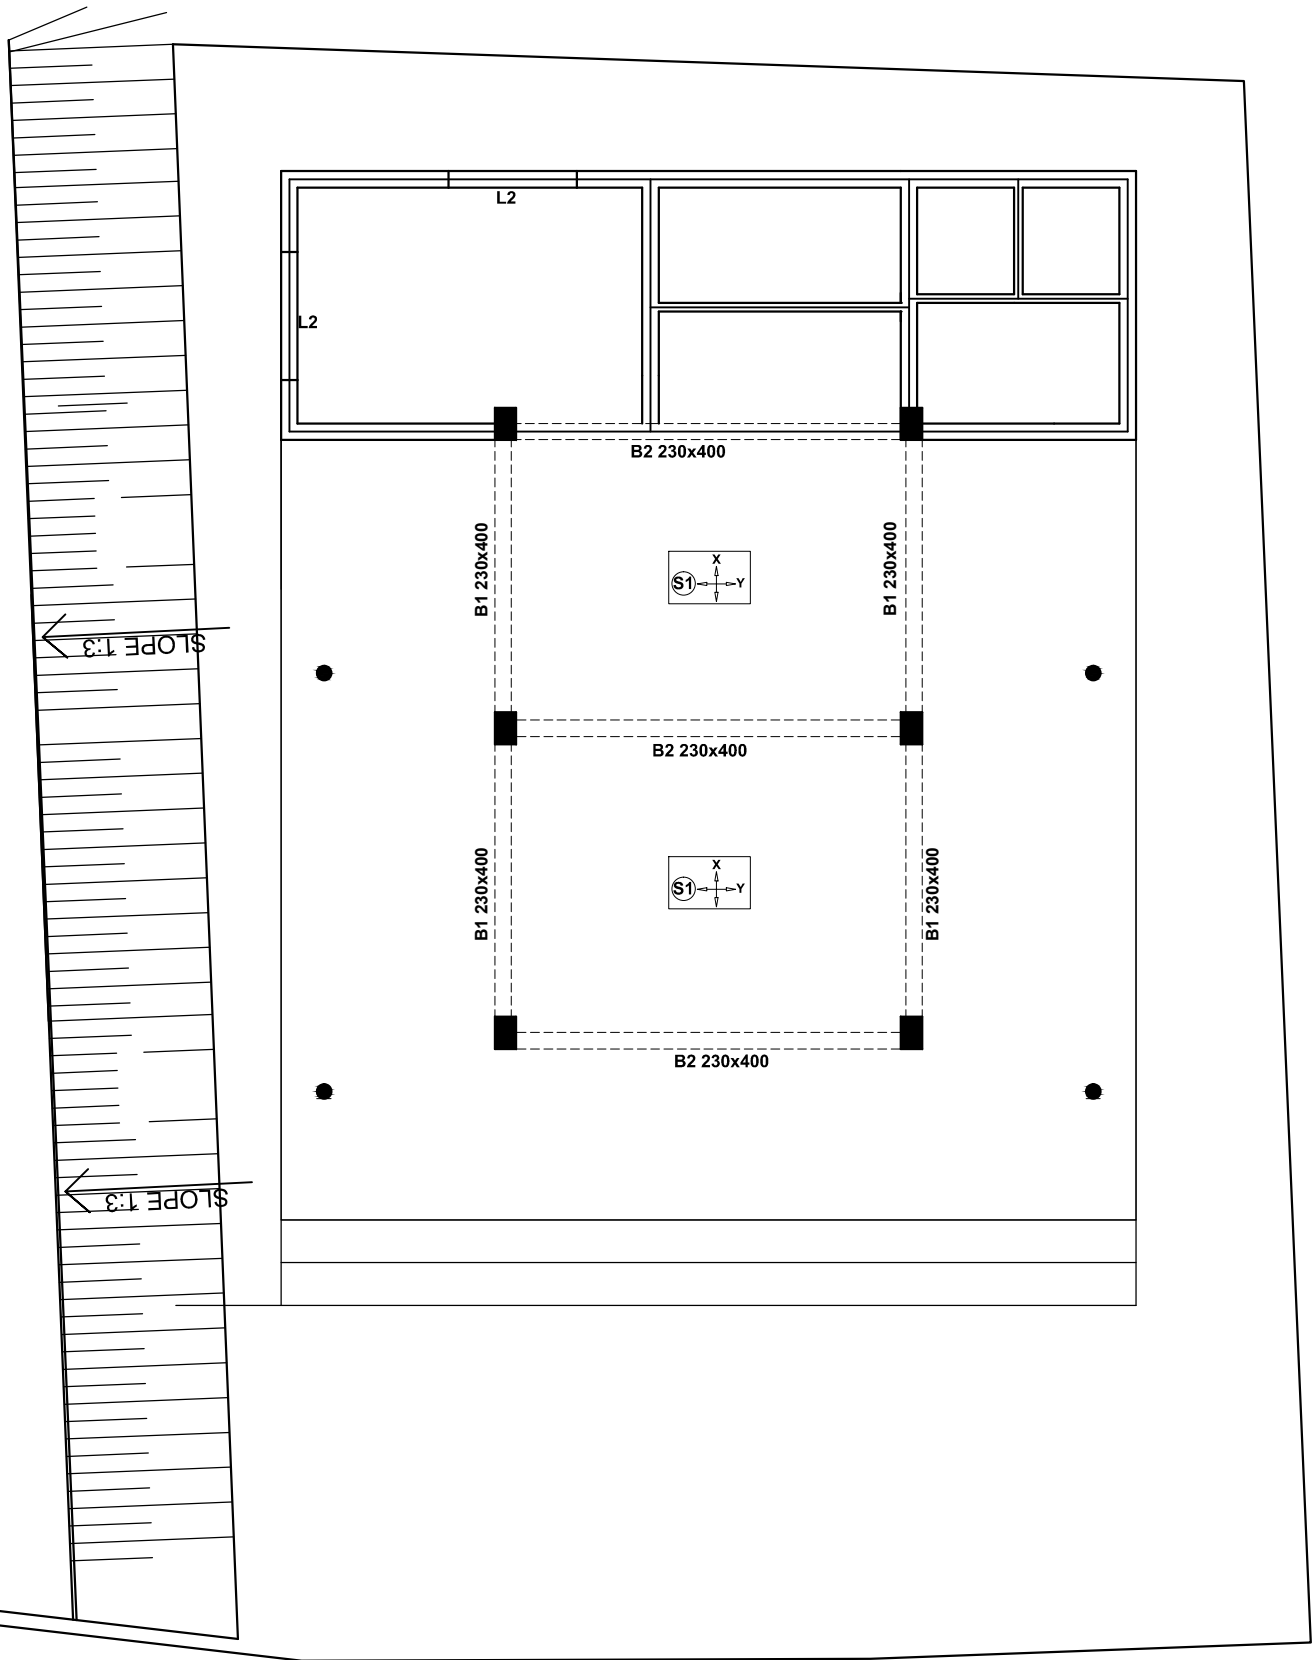

PROJECT : IISER TVM.

DRAWING TITLE ROOF LAYOUT


REVISION : 0

DATE:05/02/2021

SCALE 1:100

DRG.NO:

THIS DRAWING MAY NOT BE ALTERED, REPRODUCED OR USED IN WHAT SO EVER FORM WITHOUT THE WRITTEN PERMISSION OF THE ARCHITECT.

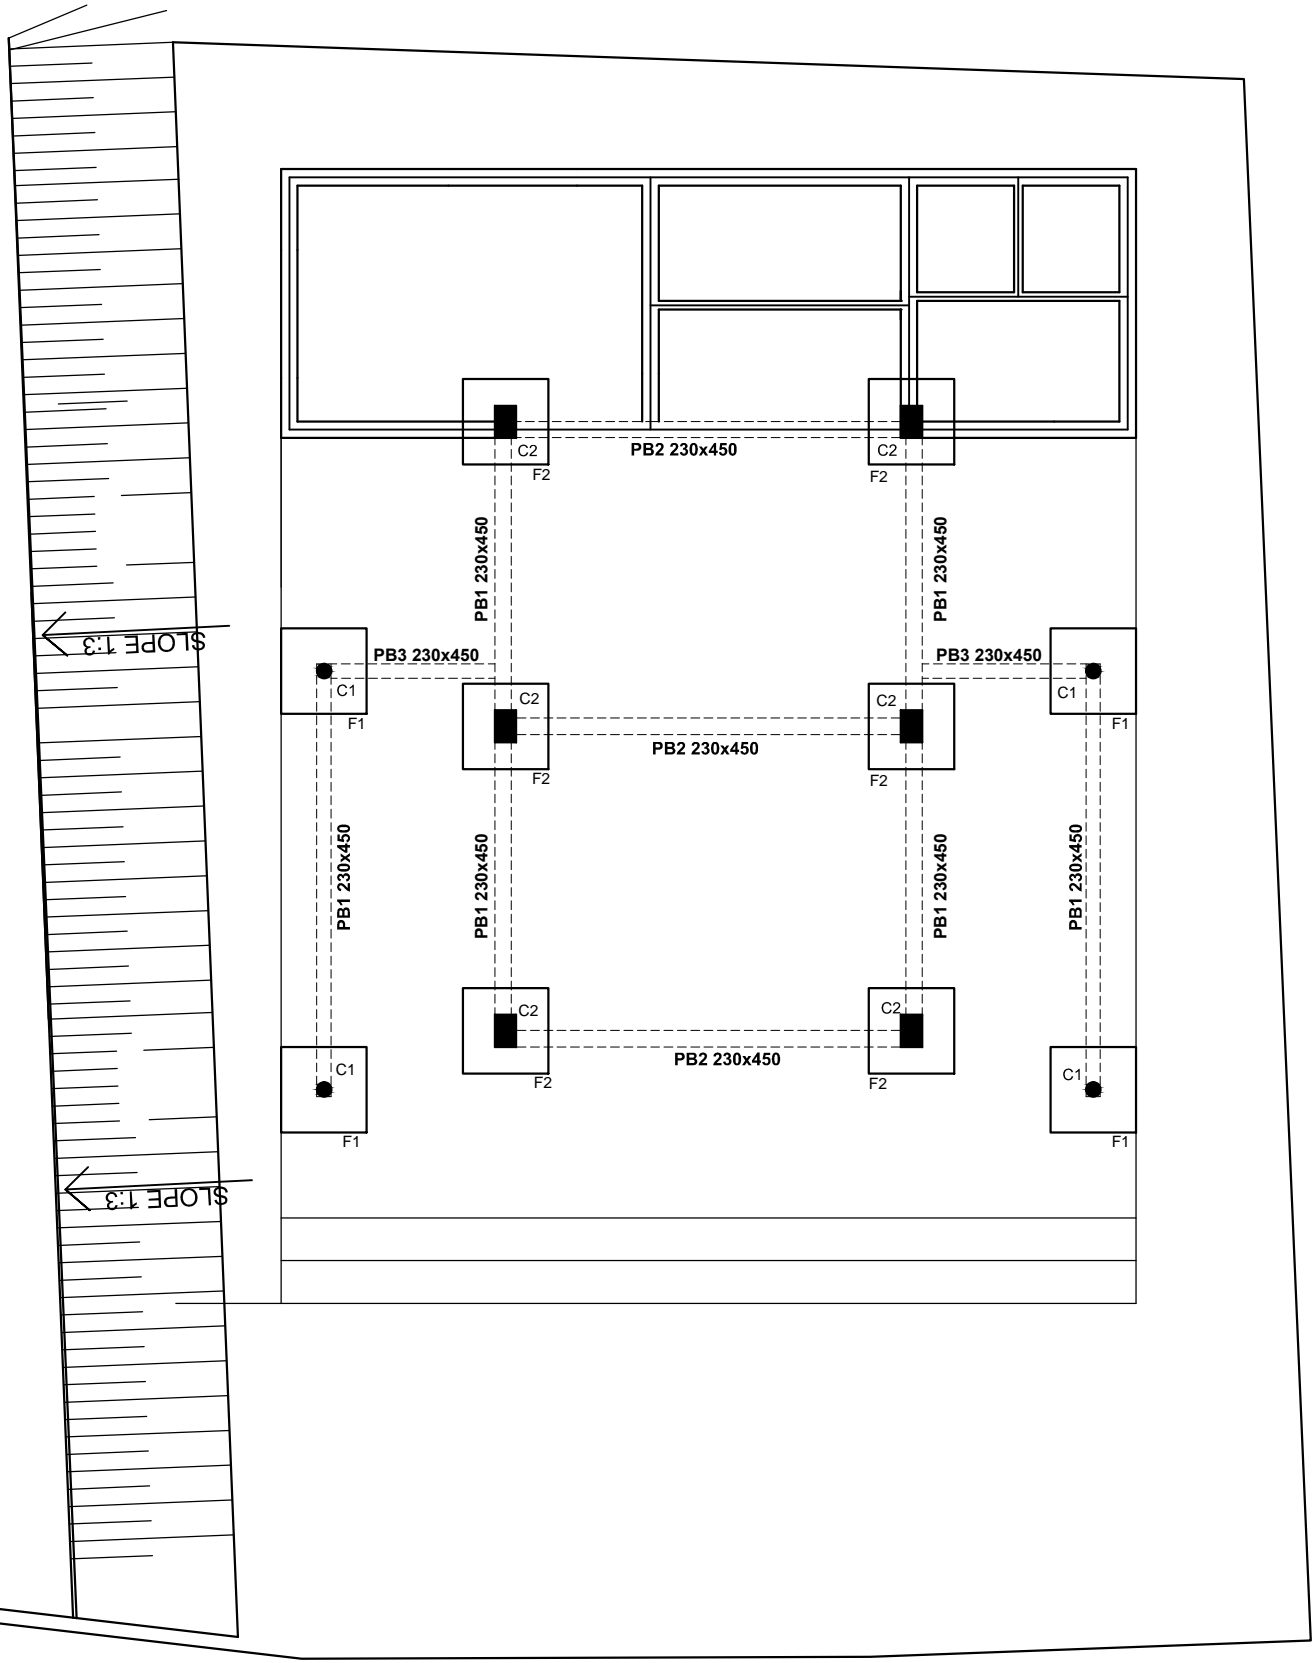

PROJECT : IISER TVM.

DRAWING TITLE FOUNDATION & COLUMN LAYOUT


REVISION : 0

DATE:05/02/2021


SCALE 1:100

DRG.NO:


THIS DRAWING MAY NOT BE ALTERED, REPRODUCED OR USED IN WHAT SO EVER FORM WITHOUT THE WRITTEN PERMISSION OF THE ARCHITECT.

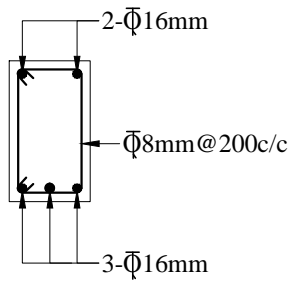


B1-230x400 @ midspan

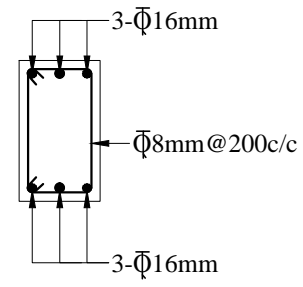

B1-230x400 @ support

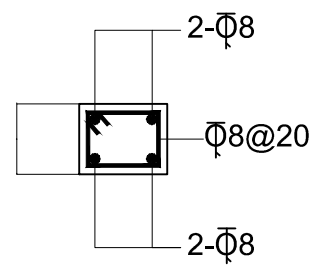


L1 23 x 15

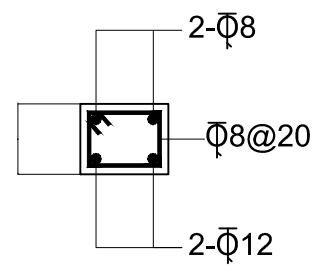

L2 23 x 15


PROVIDE -L1- THROUGHOUT WHEREVER ACTUAL LINTEL IS NOT MARKED

SLAB/PANEL THICKNES	SLAB SCHEDULE				REMARKS
	REINFORCEMENT ALONG X- DIRECTION		REINFORCEMENT ALONG Y- DIRECTION		
	SUPPORT TOP	CENTER BOTTOM	SUPPORT TOP	CENTER BOTTOM	
S2	12	Φ10@15	Φ10@15	Φ10@15 (DISTRIBUTORS)	ONE WAY
S1	12	Φ10@15	Φ10@15	Φ10@15	TWO WAY

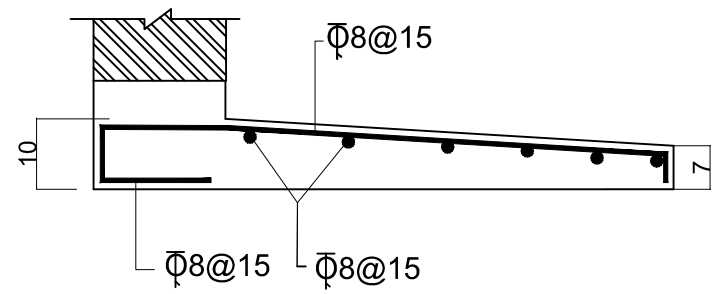


DETAIL OF SHADE

PROPS TO BE REMOVED ONLY AFTER BUILDING BRICK WALL ABOVE

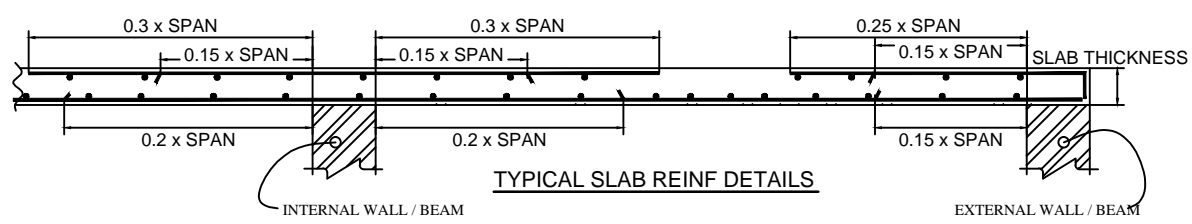


TYPICAL SLAB REINF DETAILS


REVISION : 0	DATE:05/02/2021	SCALE 1:100	DRG.NO:	
PROJECT : IISER TVM.				
DRAWING TITLE SLAB & BEAM DETAILS				
THIS DRAWING MAY NOT BE ALTERED, REPRODUCED OR USED IN WHAT SO EVER FORM WITHOUT THE WRITTEN PERMISSION OF THE ARCHITECT.				

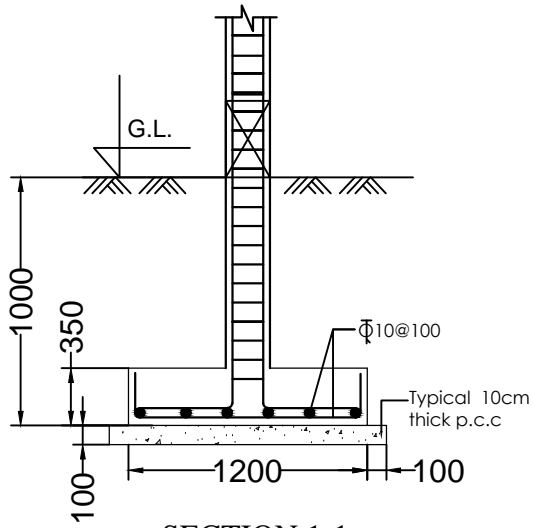


SECTION 1-1

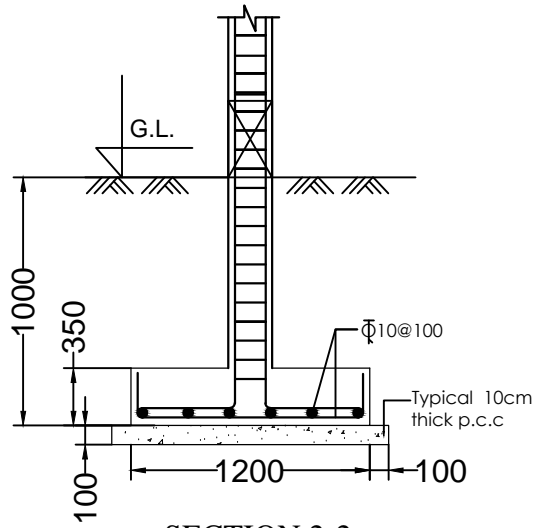


SECTION 2-2

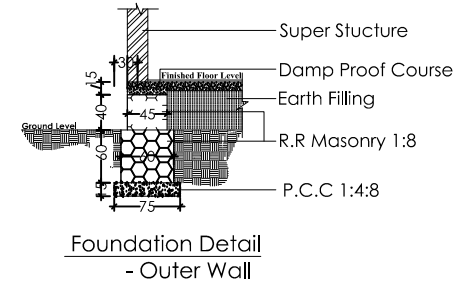


**Foundation Detail
- Outer Wall**

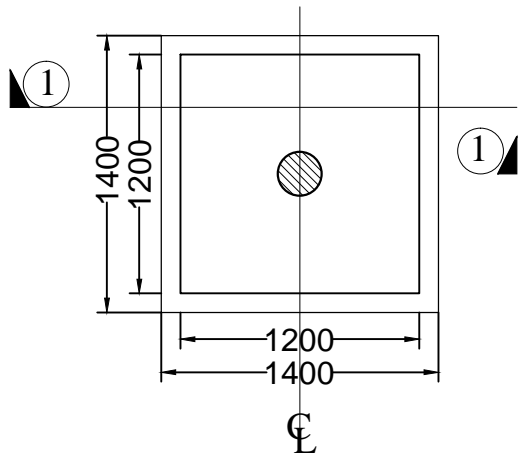

DETAIL OF FOOTING - F1

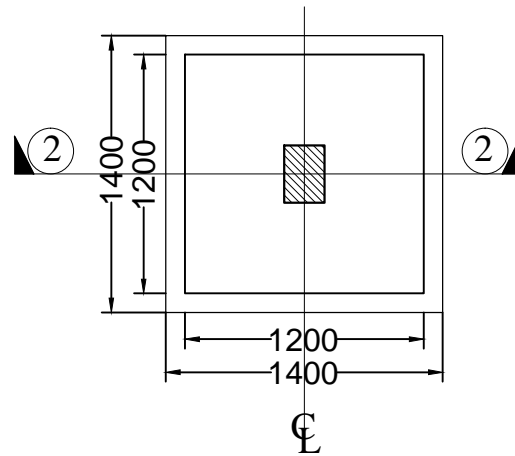

DETAIL OF FOOTING - F2

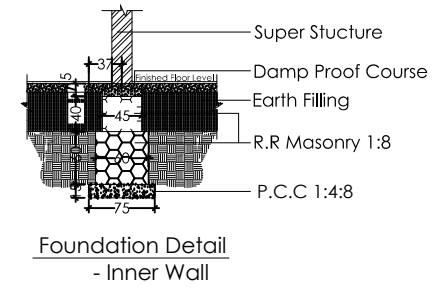

**Foundation Detail
- Inner Wall**


PROJECT : IISER TVM.

DRAWING TITLE FOUNDATION DETAILS


REVISION : 0
DATE:05/02/2021
SCALE 1:100
DRG.NO:

THIS DRAWING MAY NOT BE ALTERED, REPRODUCED OR USED IN WHAT SO EVER FORM WITHOUT THE WRITTEN PERMISSION OF THE ARCHITECT.


COLUMN	COLUMN SCHEDULE (UPTO ROOF LEVEL)					
	SIZE	MIX	REINFORCEMENT	CROSS SECTION		TIES C/C
C1	230 ϕ	M20	5- ϕ 16			ϕ 8@200 c/c
C2	300x450	M20	6- ϕ 16			ϕ 8@200 c/c

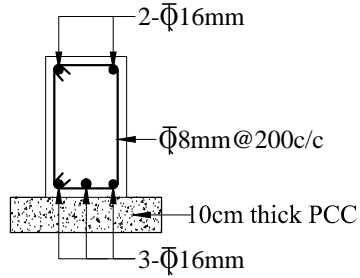


PB1-230x450 @ midspan

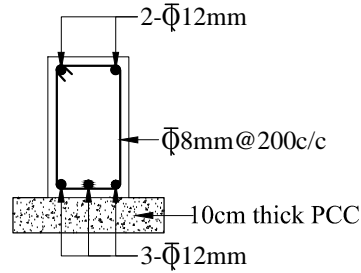


PB2-230x450 @ midspan

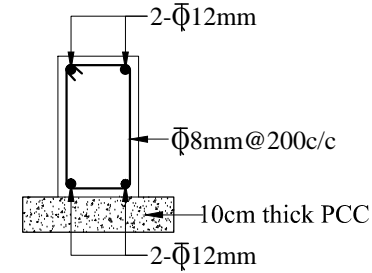


PB3-230x450 @ midspan

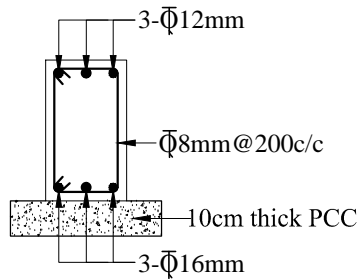

PB1-230x450 @ support

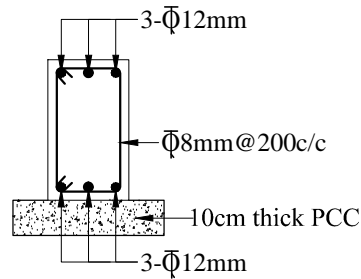

PB2-230x450 @ support

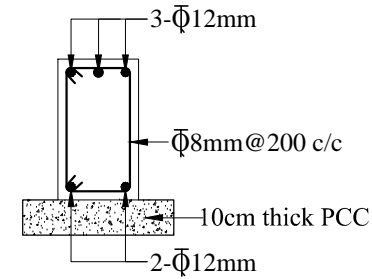

PB3-230x450 @ support

REVISION : 0
DATE:05/02/2021
SCALE 1:100
DRG.NO:

PROJECT : IISER TVM.

DRAWING TITLE FOUNDATION DETAILS

THIS DRAWING MAY NOT BE ALTERED, REPRODUCED OR USED IN WHAT SO EVER FORM WITHOUT THE WRITTEN PERMISSION OF THE ARCHITECT.