


+481.00 LVL

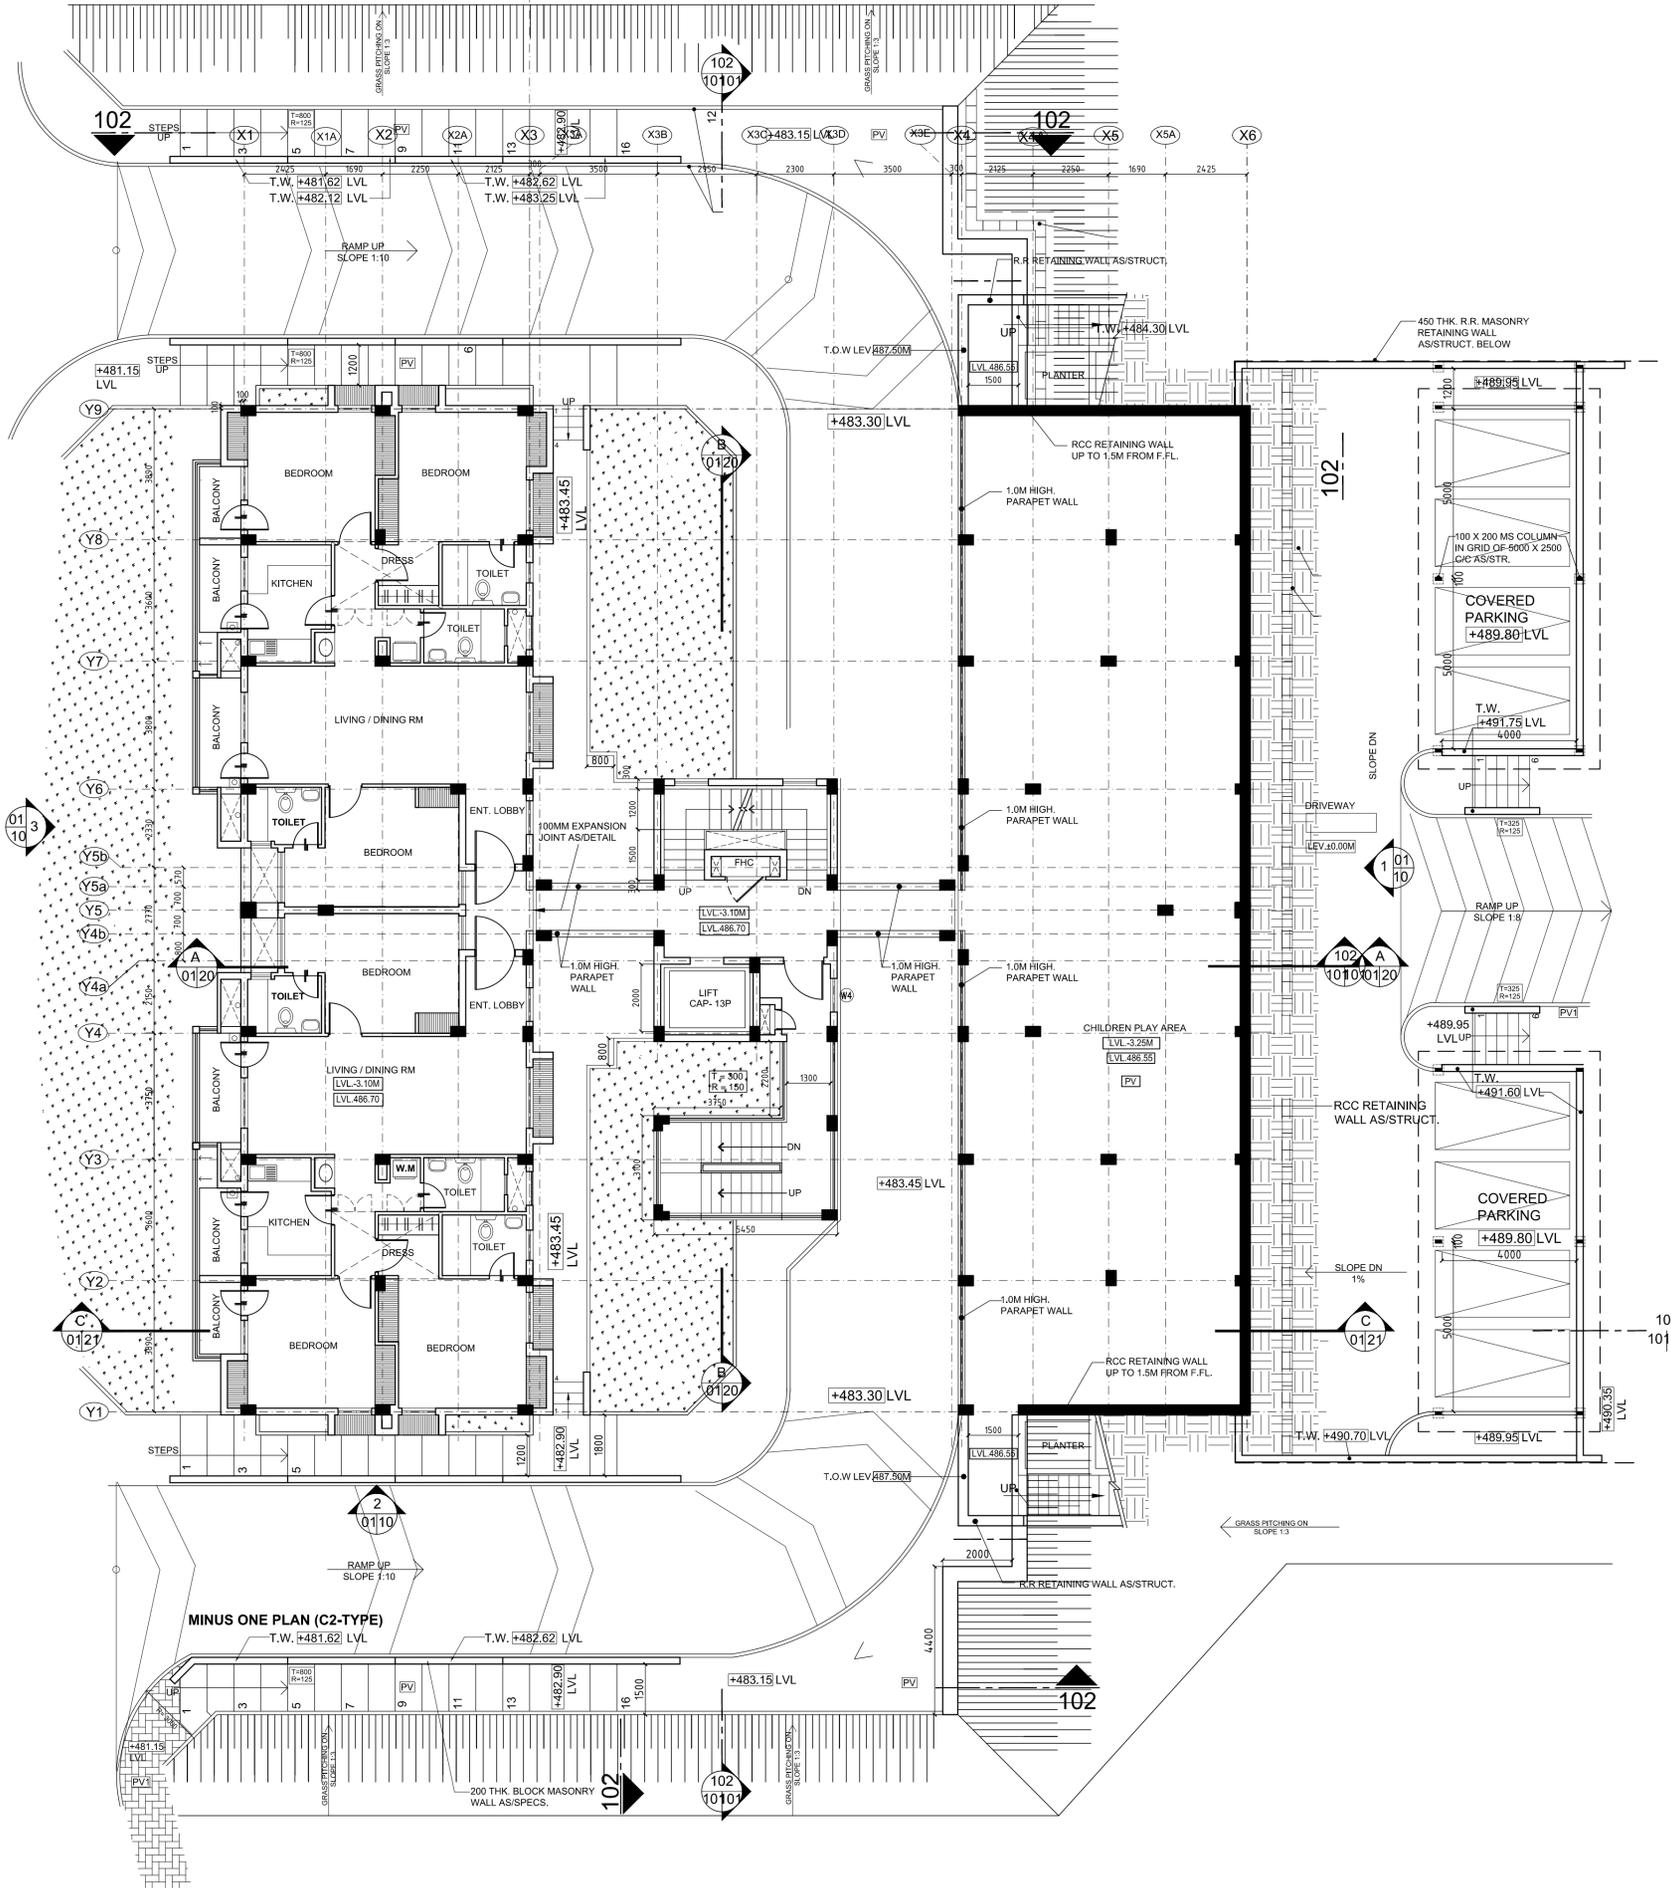

MINUS ONE PLAN (C2-TYPE)

T.W. +481.62 LVL

T.W. +482.62 LVL

MKD.	ISSUED	DESCRIPTION	DEALT	CHECKED	APPROVED
REVISIONS					
<p>THIS DRAWING HAS NOT BEEN PUBLISHED AND IS THE SOLE PROPERTY OF CONSULTING ENGINEERING SERVICES (INDIA) PVT. LTD. AND IS ISSUED TO THE PARTY FOR THE SPECIFIC PURPOSE AS STATED IN THE AGREEMENT AND IT SHALL NOT BE REPRODUCED, COPIED, LENT OR OTHERWISE DISPOSED OF DIRECTLY OR INDIRECTLY, NOR USED FOR ANY OTHER PURPOSE OTHER THAN FOR WHICH IT IS FURNISHED.</p>					
		<p>CLIENT <b>INDIAN INSTITUTE OF SCIENCE EDUCATION &amp; RESEARCH THIRUVANANTHAPURAM</b></p>			
<p>PROJECT</p>		<p>IISER - TVM CAMPUS, VITHURA THIRUVANANTHAPURAM</p>			
PURPOSE	FOR TENDER	ISSUED	22-07-14 MEERA EDWIN		
SCALE	1:100	ARCHITECTURAL DRAWING			
DEALT	BARSA	HOUSING UNIT TYPE C2			
CHECKED	T.C.	FLOOR PLANS MINUS ONE PLAN			
APPROVED	N.P.S.	DRG. NO.	2009088/AR/(AB)/C/RC2 -01	Rev.	T0
<p>PROJECT DESIGN CONSULTANT <b>CONSULTING ENGINEERING SERVICES (INDIA) PVT. LTD.</b> NEW DELHI    MUMBAI    KOLKATA    THIRUVANANTHAPURAM TEL: 011-4192300 (DELHI), 0471-2726048 (THIRUVANANTHAPURAM), Web: www.cesinter.com</p>					