


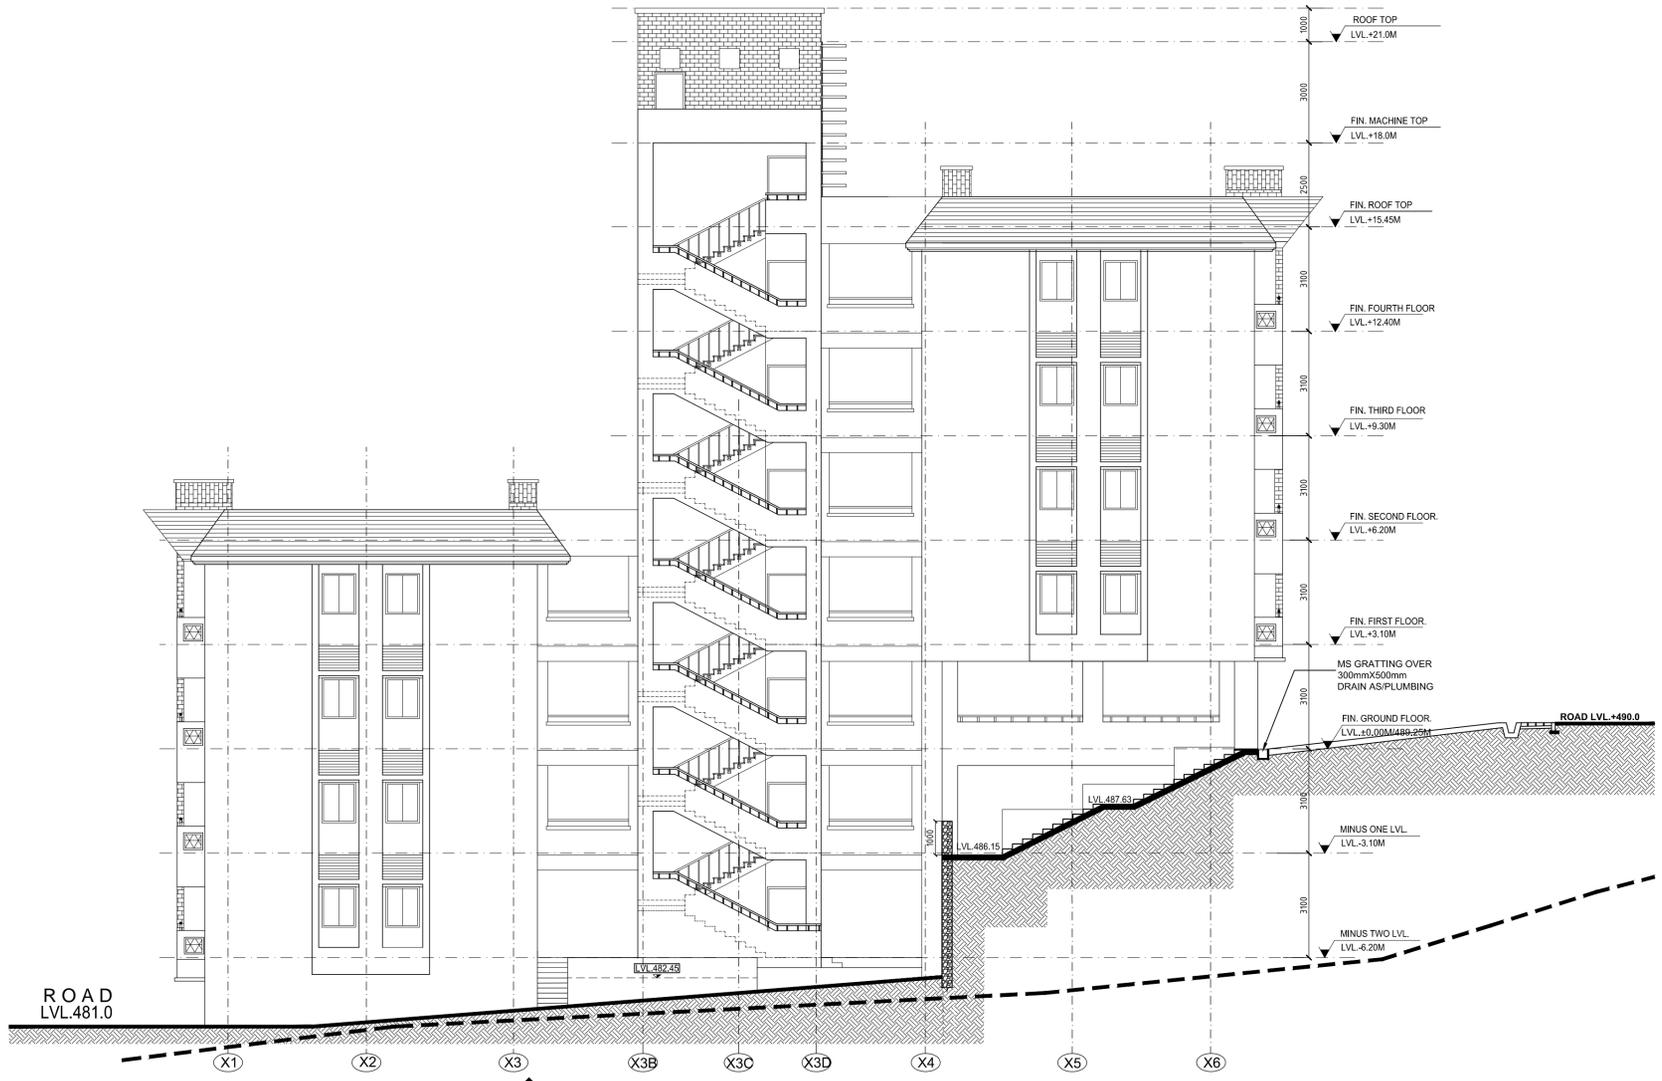

ELEVATION 1
01/10



ELEVATION 2
01/10

MKD.	ISSUED	DESCRIPTION	DEALT	CHECKED	APPROVED

REVISIONS

THIS DRAWING HAS NOT BEEN PUBLISHED AND IS THE SOLE PROPERTY OF CONSULTING ENGINEERING SERVICES (INDIA) PVT. LTD. AND IS ISSUED TO THE PARTY FOR THE SPECIFIC PURPOSE AS STATED IN THE AGREEMENT AND IT SHALL NOT BE REPRODUCED, COPIED, LENT OR OTHERWISE DISPOSED OF DIRECTLY OR INDIRECTLY, NOR USED FOR ANY OTHER PURPOSE OTHER THAN FOR WHICH IT IS FURNISHED.

CLIENT
ISER INDIAN INSTITUTE OF SCIENCE EDUCATION & RESEARCH THIRUVANANTHAPURAM

PROJECT
ISER - TVM CAMPUS, VITHURA THIRUVANANTHAPURAM

PURPOSE FOR TENDER ISSUED 22-07-14
MEERA EDWIN

SCALE 1:100 ARCHITECTURAL DRAWING

DEALT BARSA HOUSING UNIT TYPE C1

CHECKED T.C. ELEVATIONS

APPROVED N.P.S. DRG. NO. 2009088/AR/(AB)/C/RC1 -10 Rev. TO

PROJECT DESIGN CONSULTANT
CONSULTING ENGINEERING SERVICES (INDIA) PVT. LTD.
NEW DELHI MUMBAI KOLKATA THIRUVANANTHAPURAM
TEL: 011-41392300 (DELHI), 0471-2726048 (THIRUVANANTHAPURAM), Web: www.cesinter.com