



SECTION

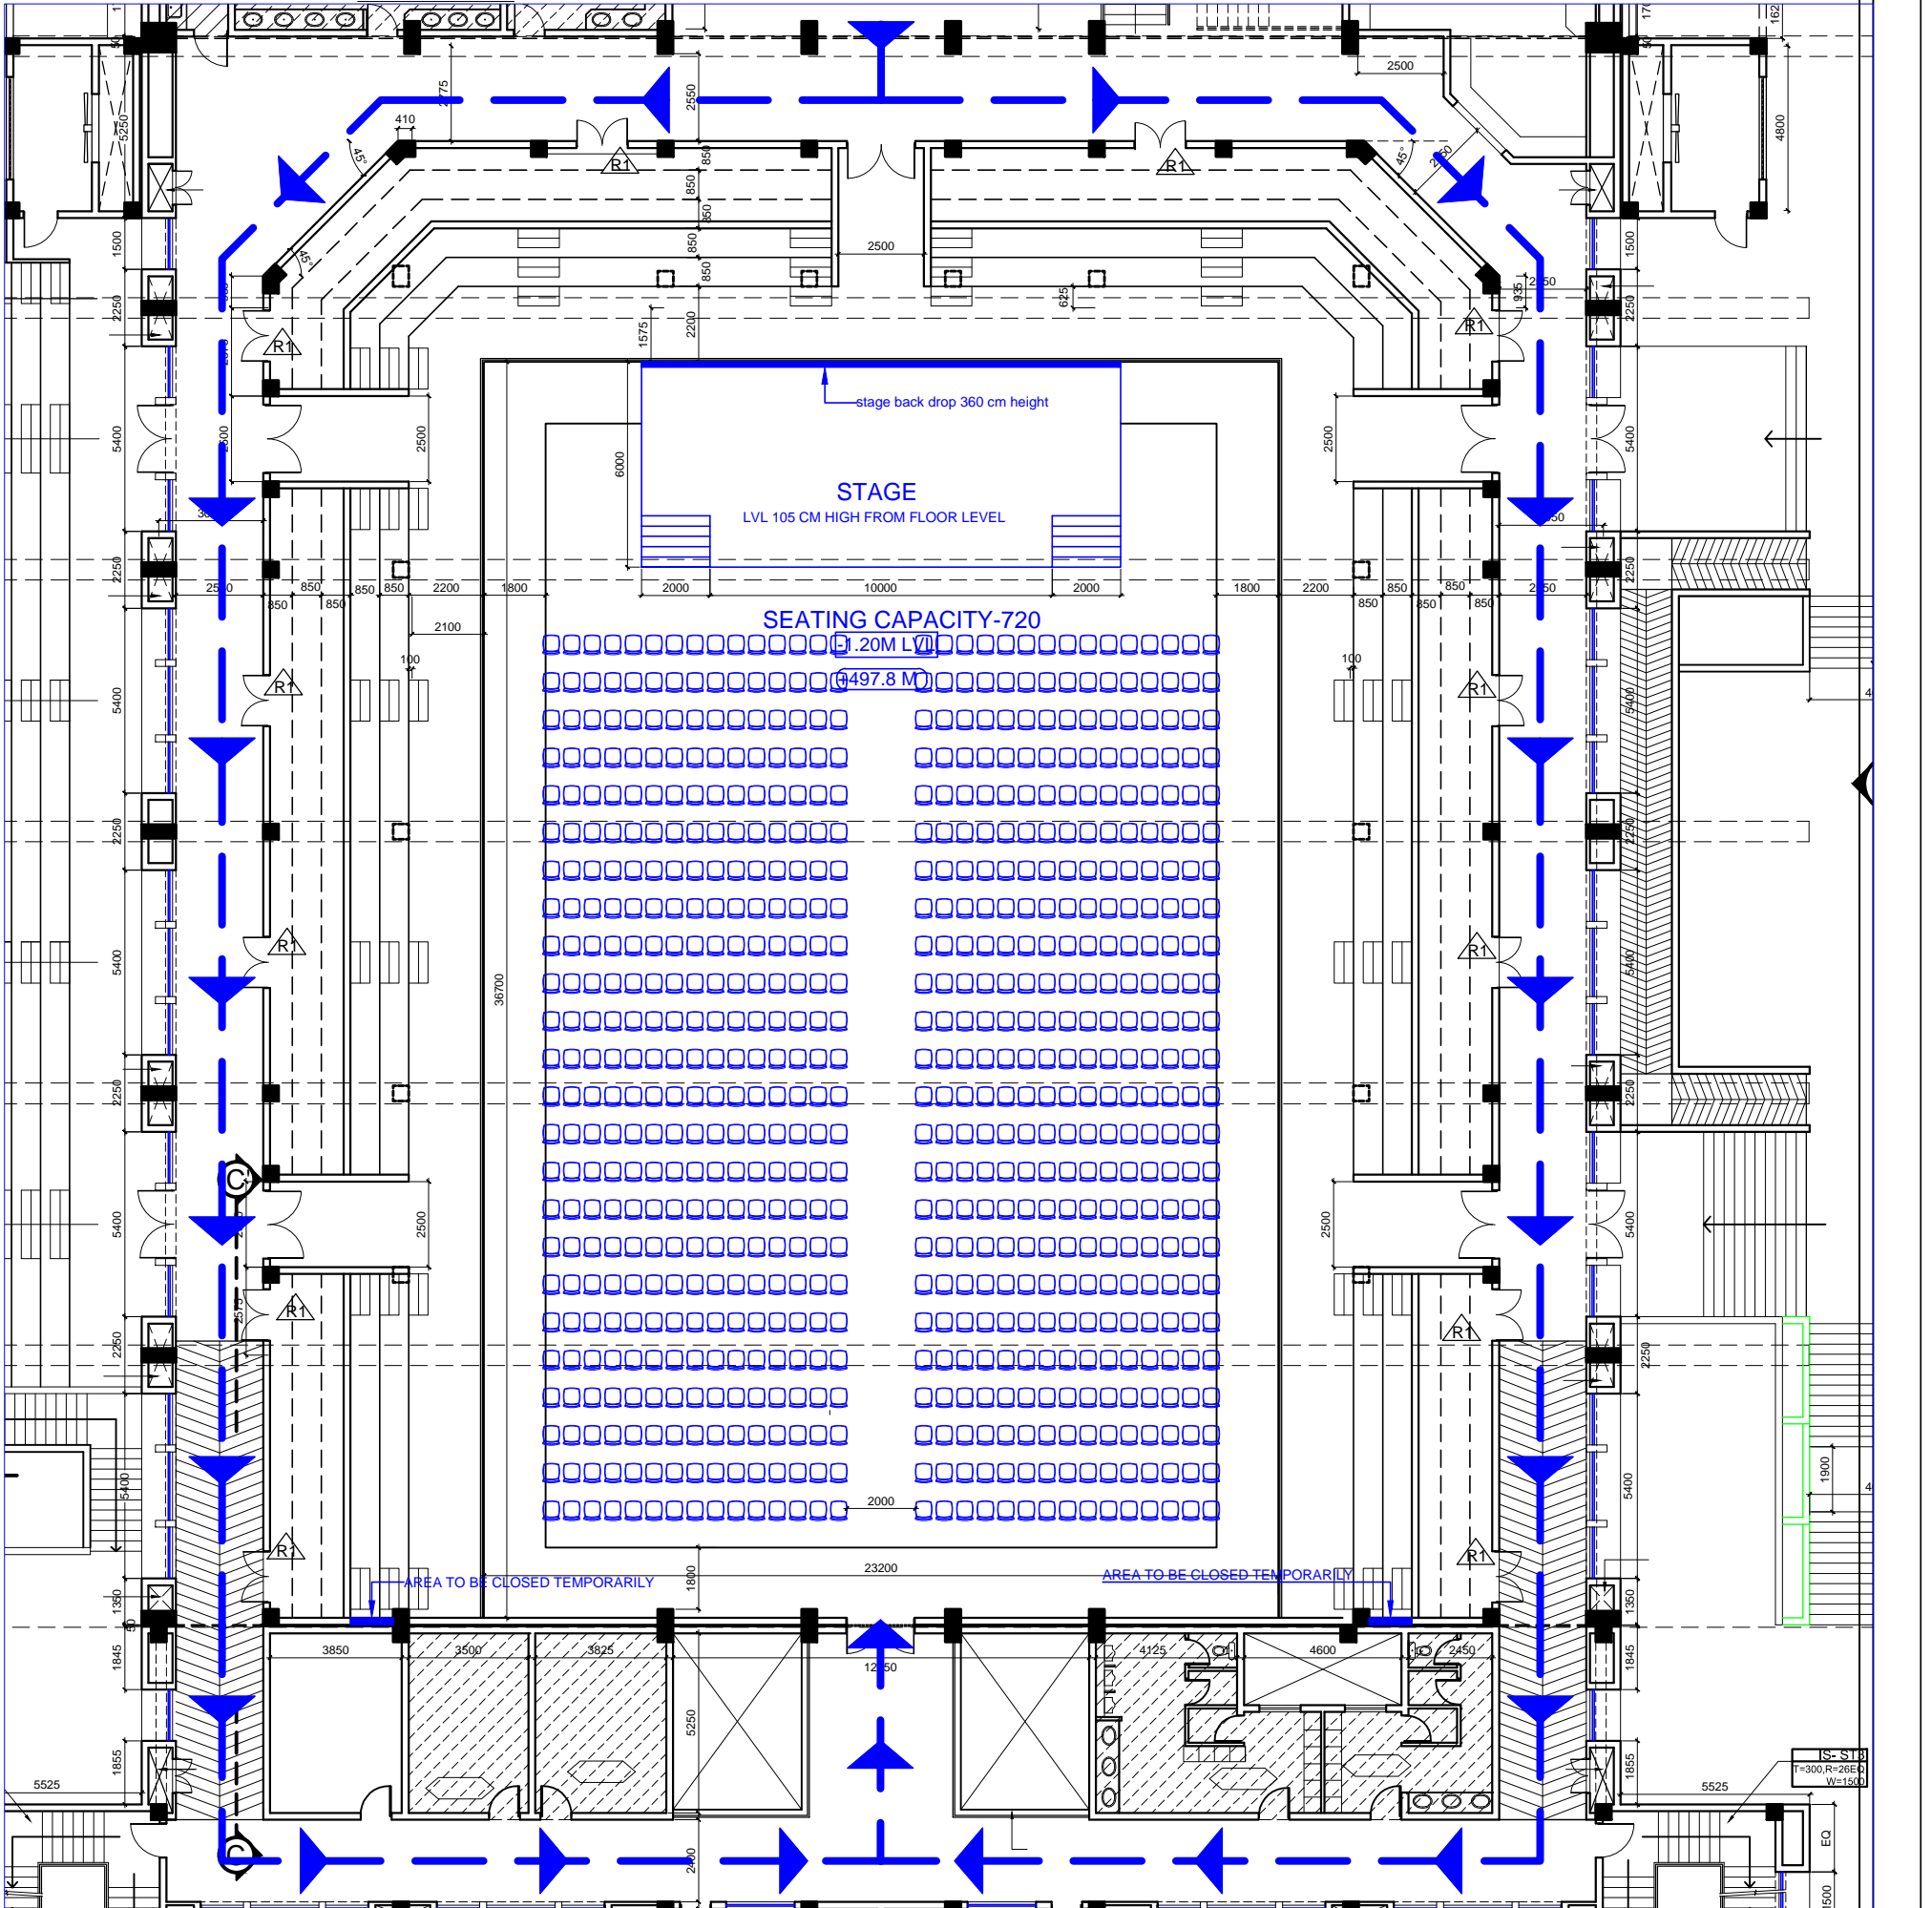

PLAN

 <p>IISER THIRUVANANTHAPURAM INDIAN INSTITUTE OF SCIENCE EDUCATION AND RESEARCH CET CAMPUS, THIRUVANANTHAPURAM-689 021, KERALA, INDIA TEL: 04772581441 WWW.IISER-TRIPUNJAPURAM.ORG</p>	PROJECT : IISER INDOOR STADIUM		
	TITLE : STAGE AND SEATING ARRANGEMENT		
	DRAWN : SHEBIN	CHECKED :	APPROVED :
	DWG No : 00	SCALE :	DATE : 05.10.2016
All dimensions in MM	REVISION : 0	SHEET No : 2 OF 3	