


SECTION 8-8
SCALE 1:50

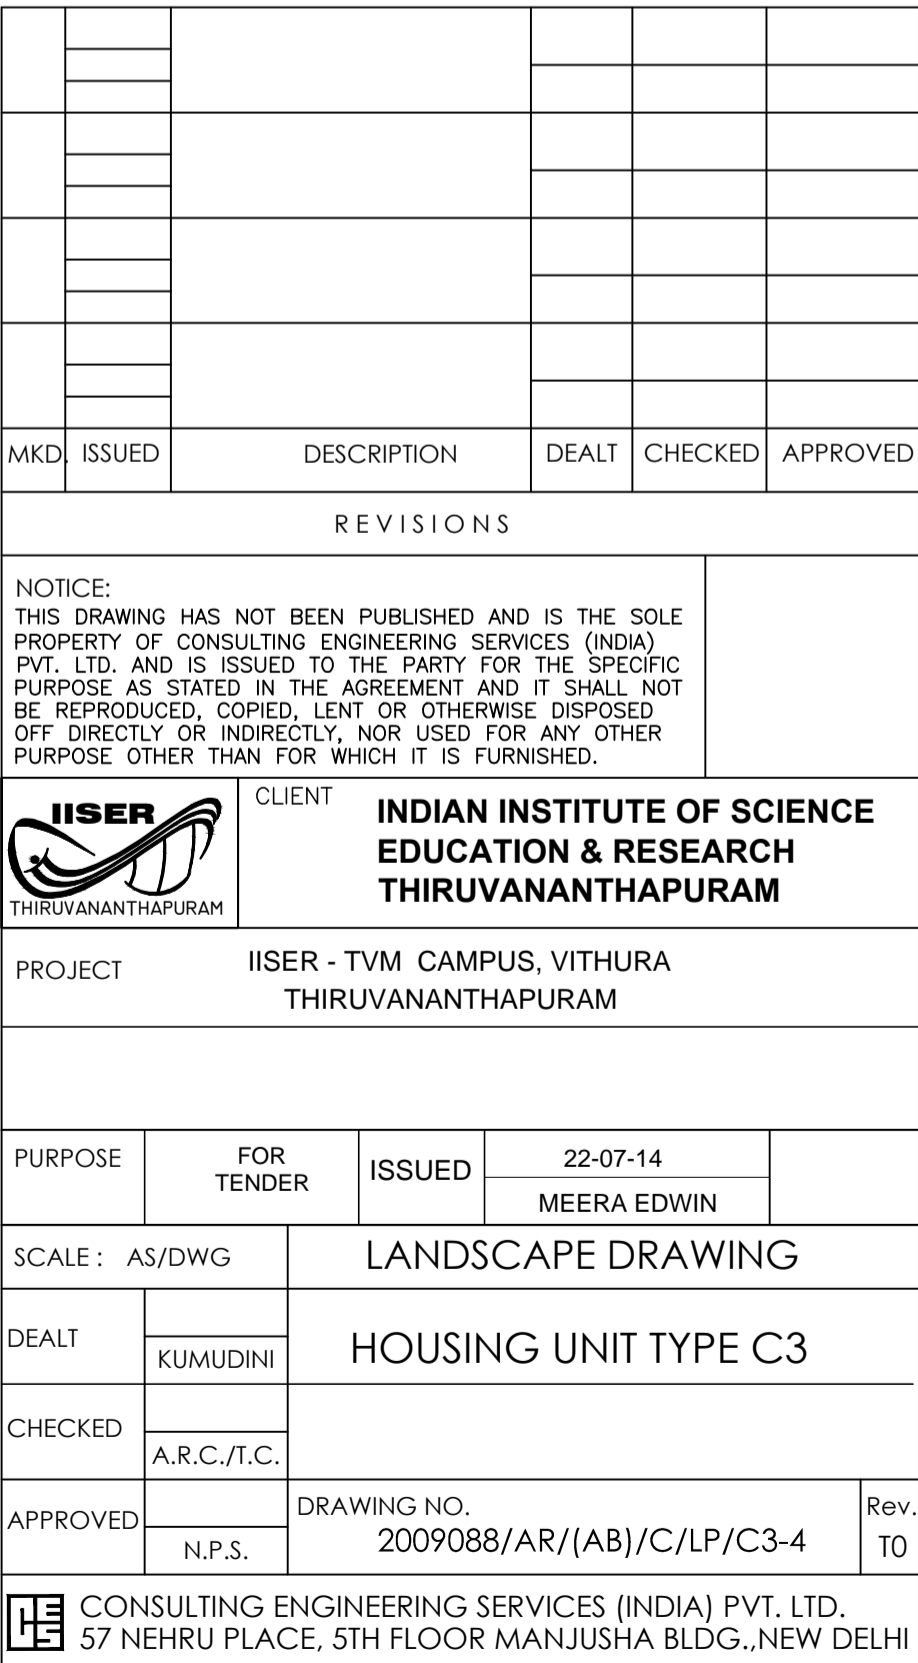

SECTION 7-7
SCALE 1:100