




PARKING AREA

ROAD (+542.0M)

GROUND FLOOR PLAN

545

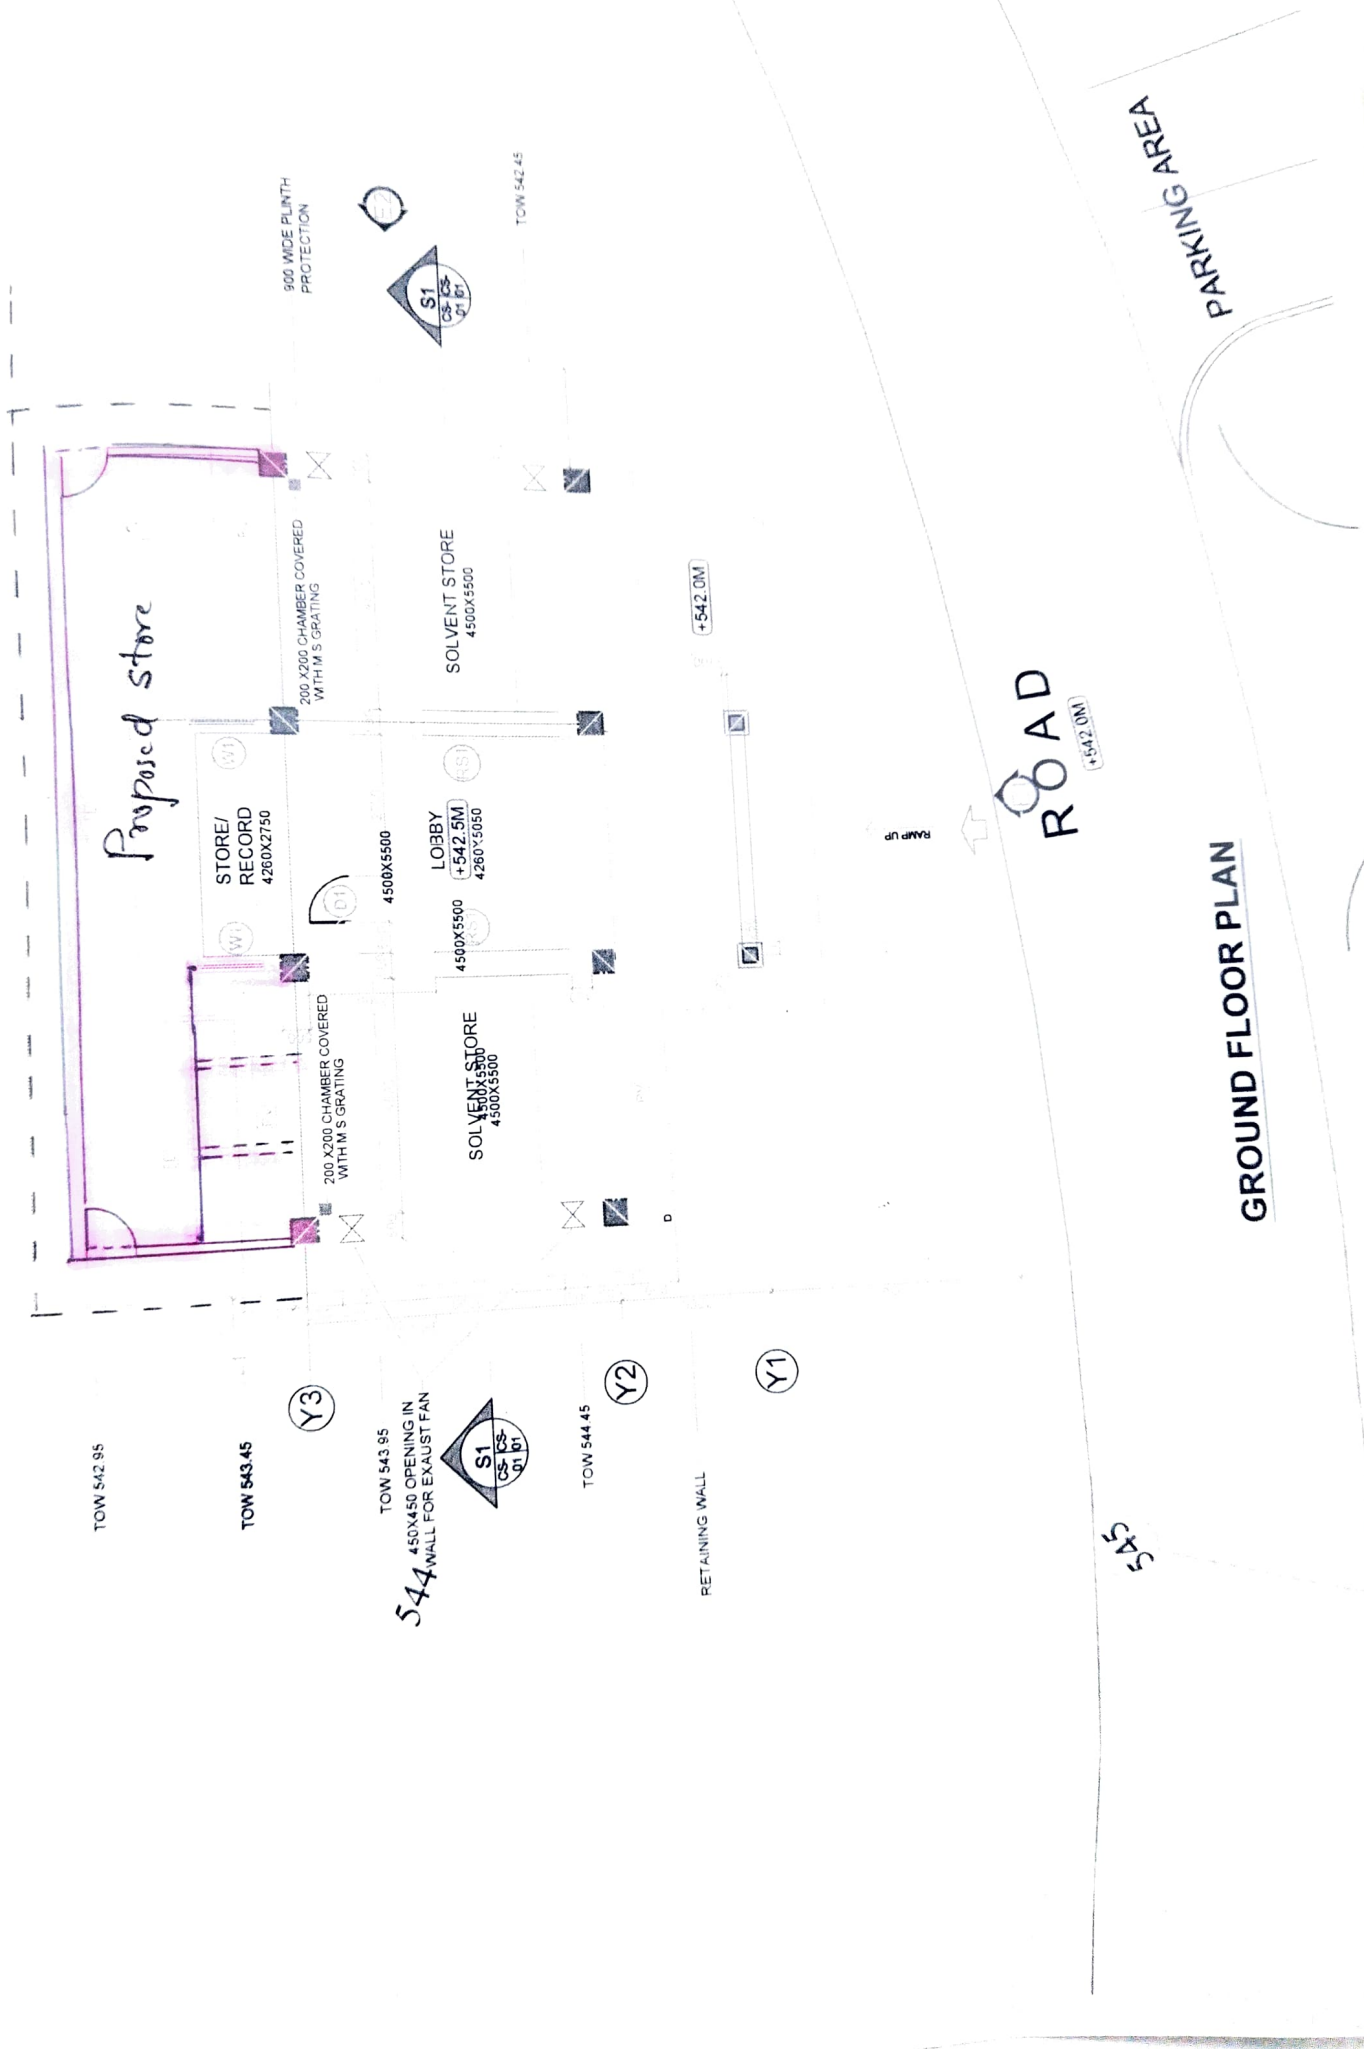

TOW 542.95

TOW 543.45

TOW 543.95

TOW 544.45

TOW 542.45

Y3

Y2

Y1

544 450X450 OPENING IN WALL FOR EXHAUST FAN

Proposed store

STORE/RECORD  
4260X2750

LOBBY  
+542.5M  
4260X3050

SOLVENT STORE  
4500X5500

SOLVENT STORE  
4500X5500

200 X 200 CHAMBER COVERED WITH M S GRATING

200 X 200 CHAMBER COVERED WITH M S GRATING

900 WIDE PLINTH PROTECTION

RETAINING WALL

RAMP UP

ROAD  
+542.0M

545

GROUND FLOOR PLAN

PARKING AREA