



SECTION A-A

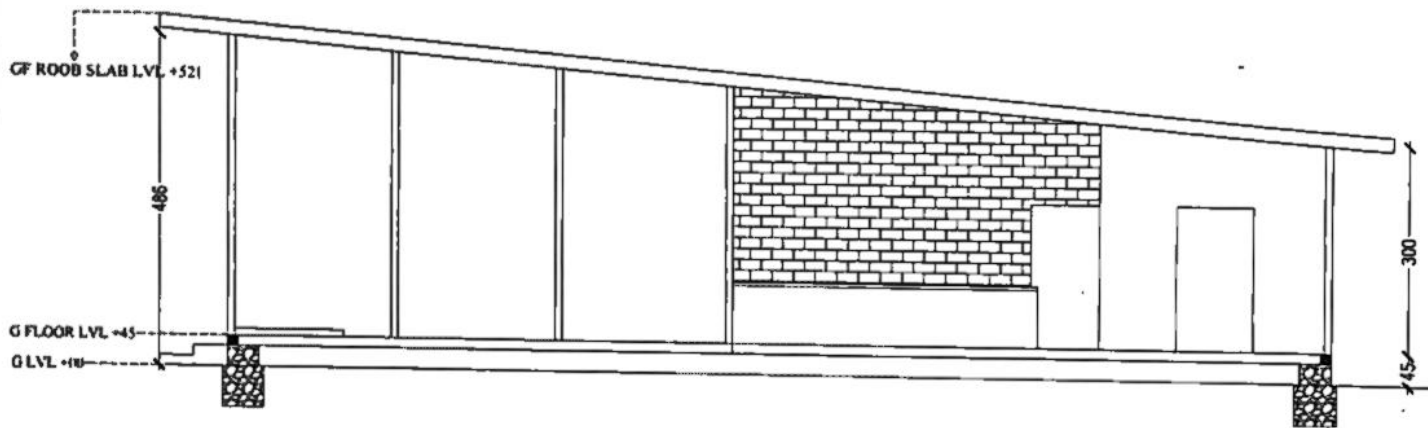

SECTION B-B

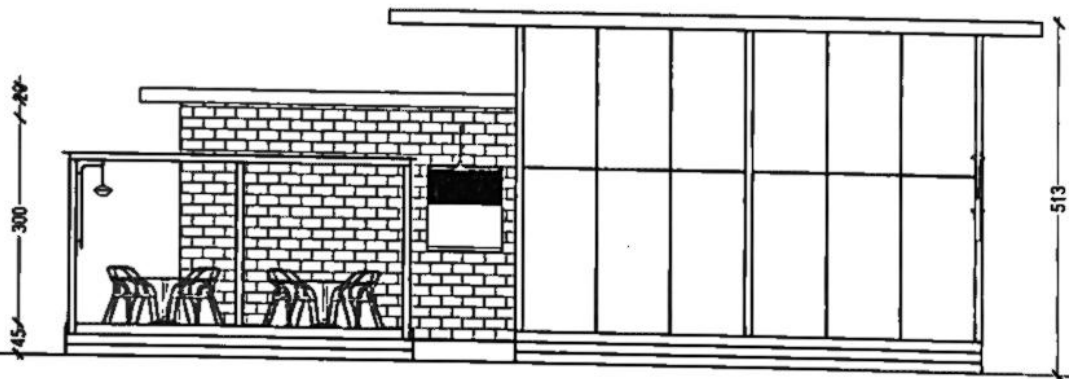

FRONT ELEVATION