


ELEVATION

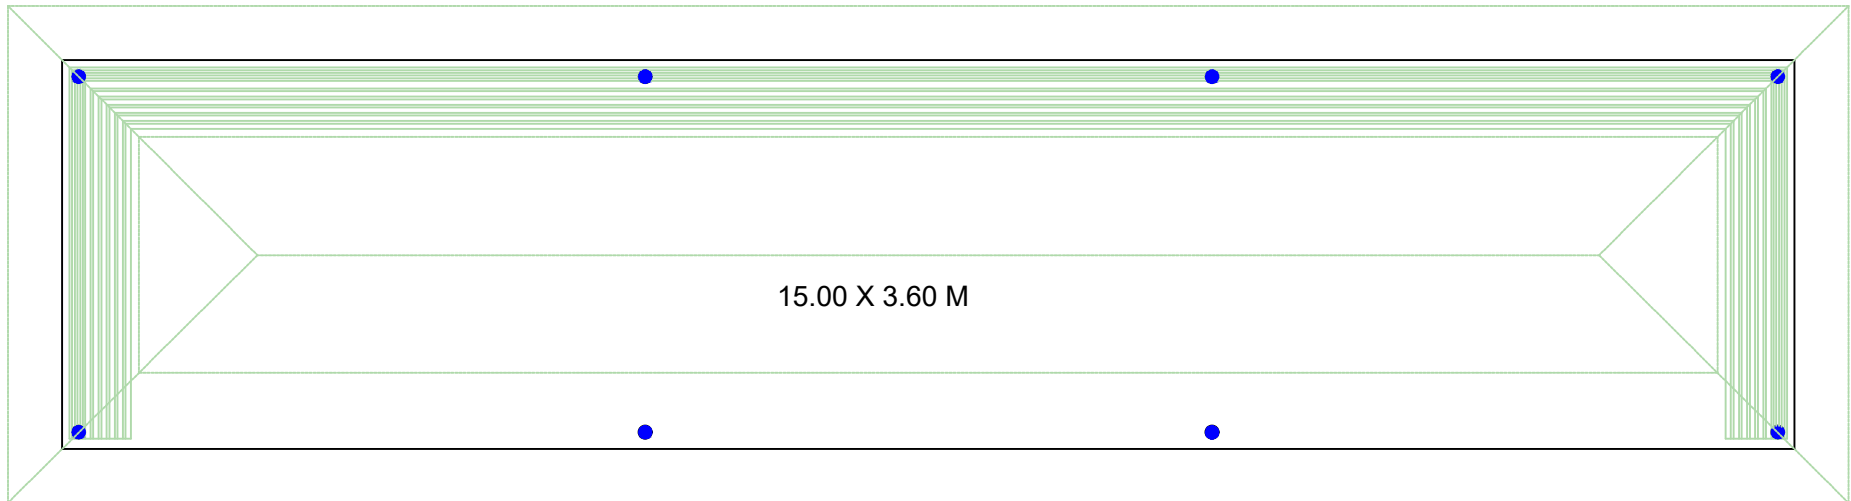

15.00 X 3.60 M

PLAN

WAITING SHED NEAR PHASE II HOSTEL