


## First Floor

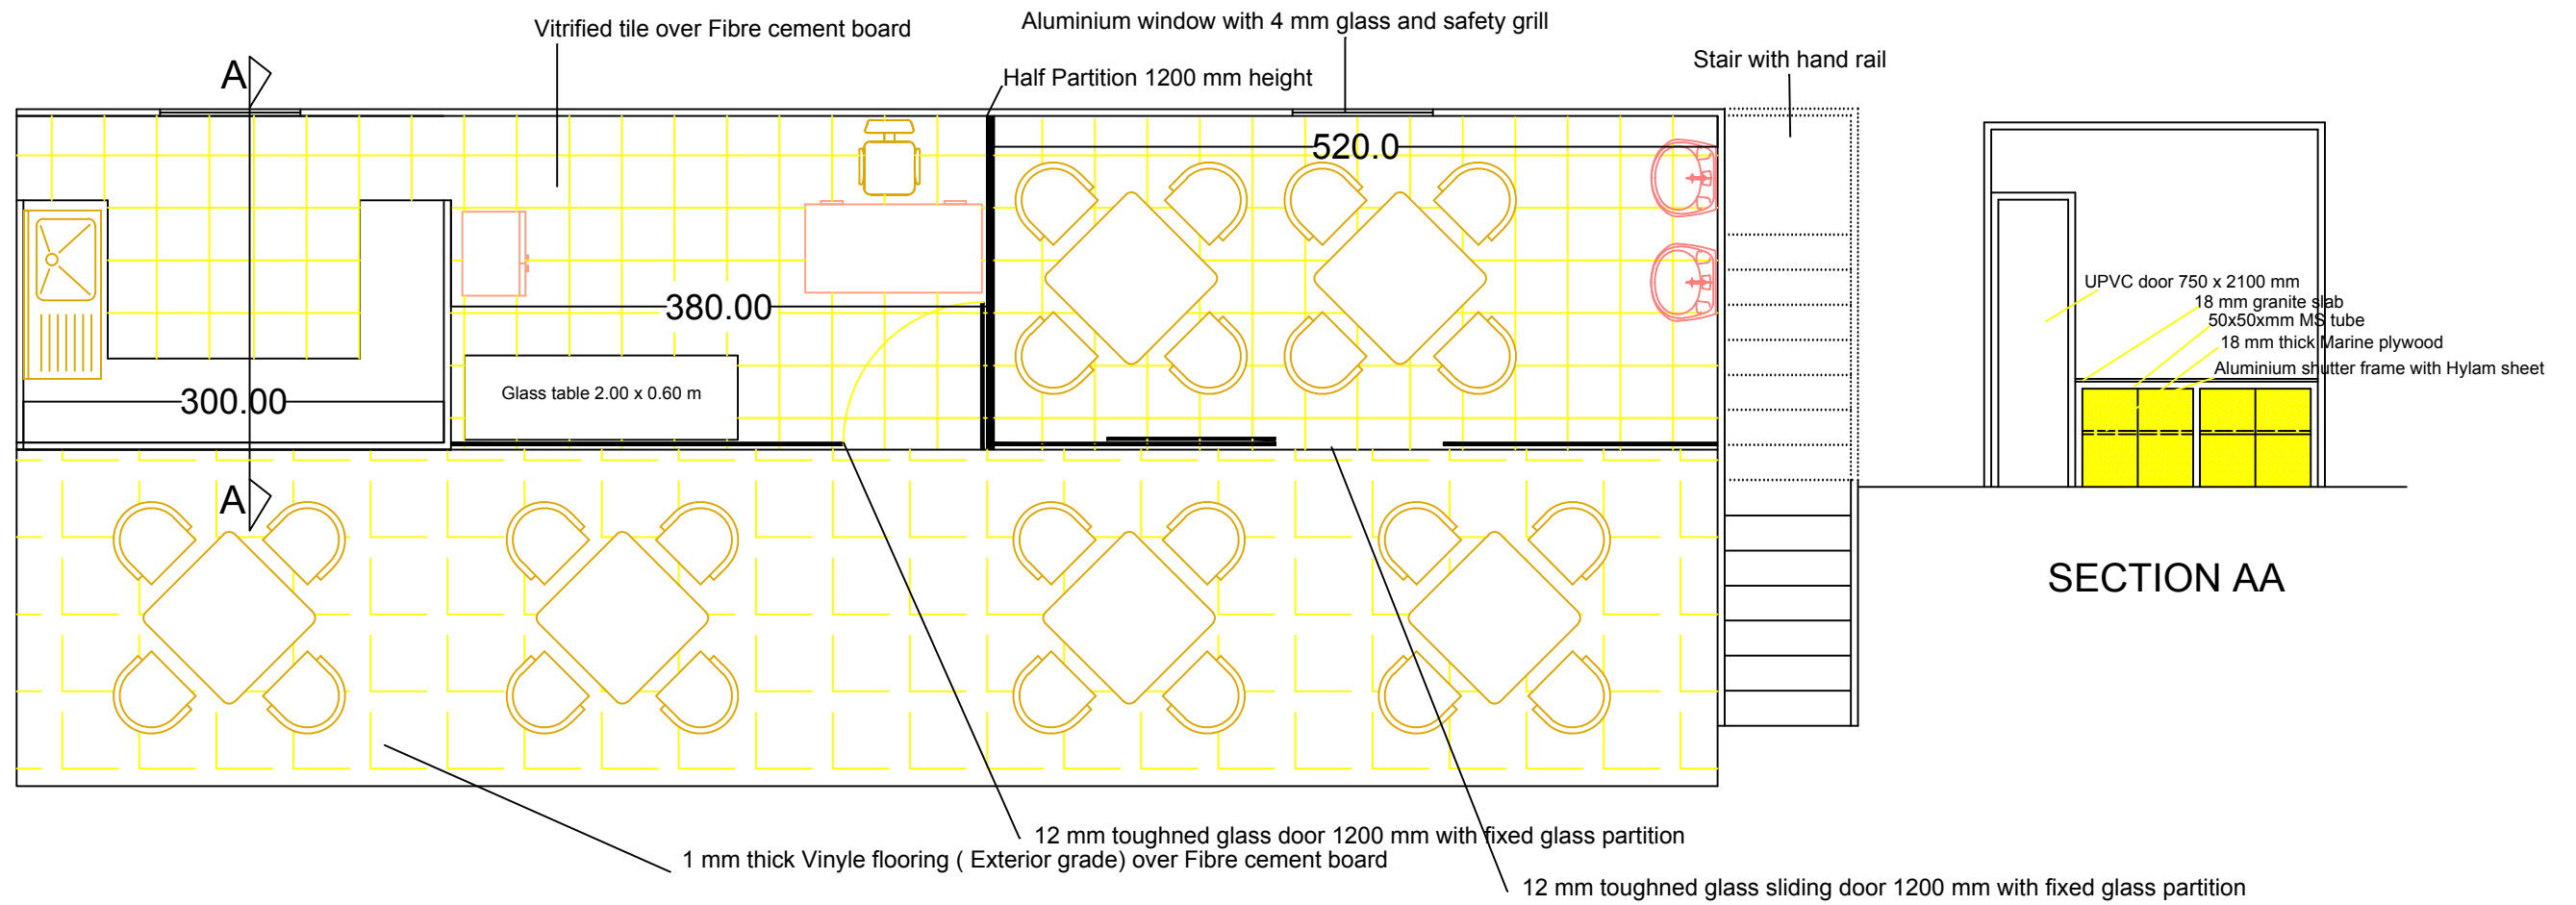

## CONTAINER COFFEE SHOP 40'X 8'X8.5'